


INTERSTATE 495 - NORTHBOUND  
(NO ACCESS)

1959 TOWN LAYOUT  
SECTION 3

ELLIOTT ROAD  
(PUBLIC - VARIABLE WIDTH)

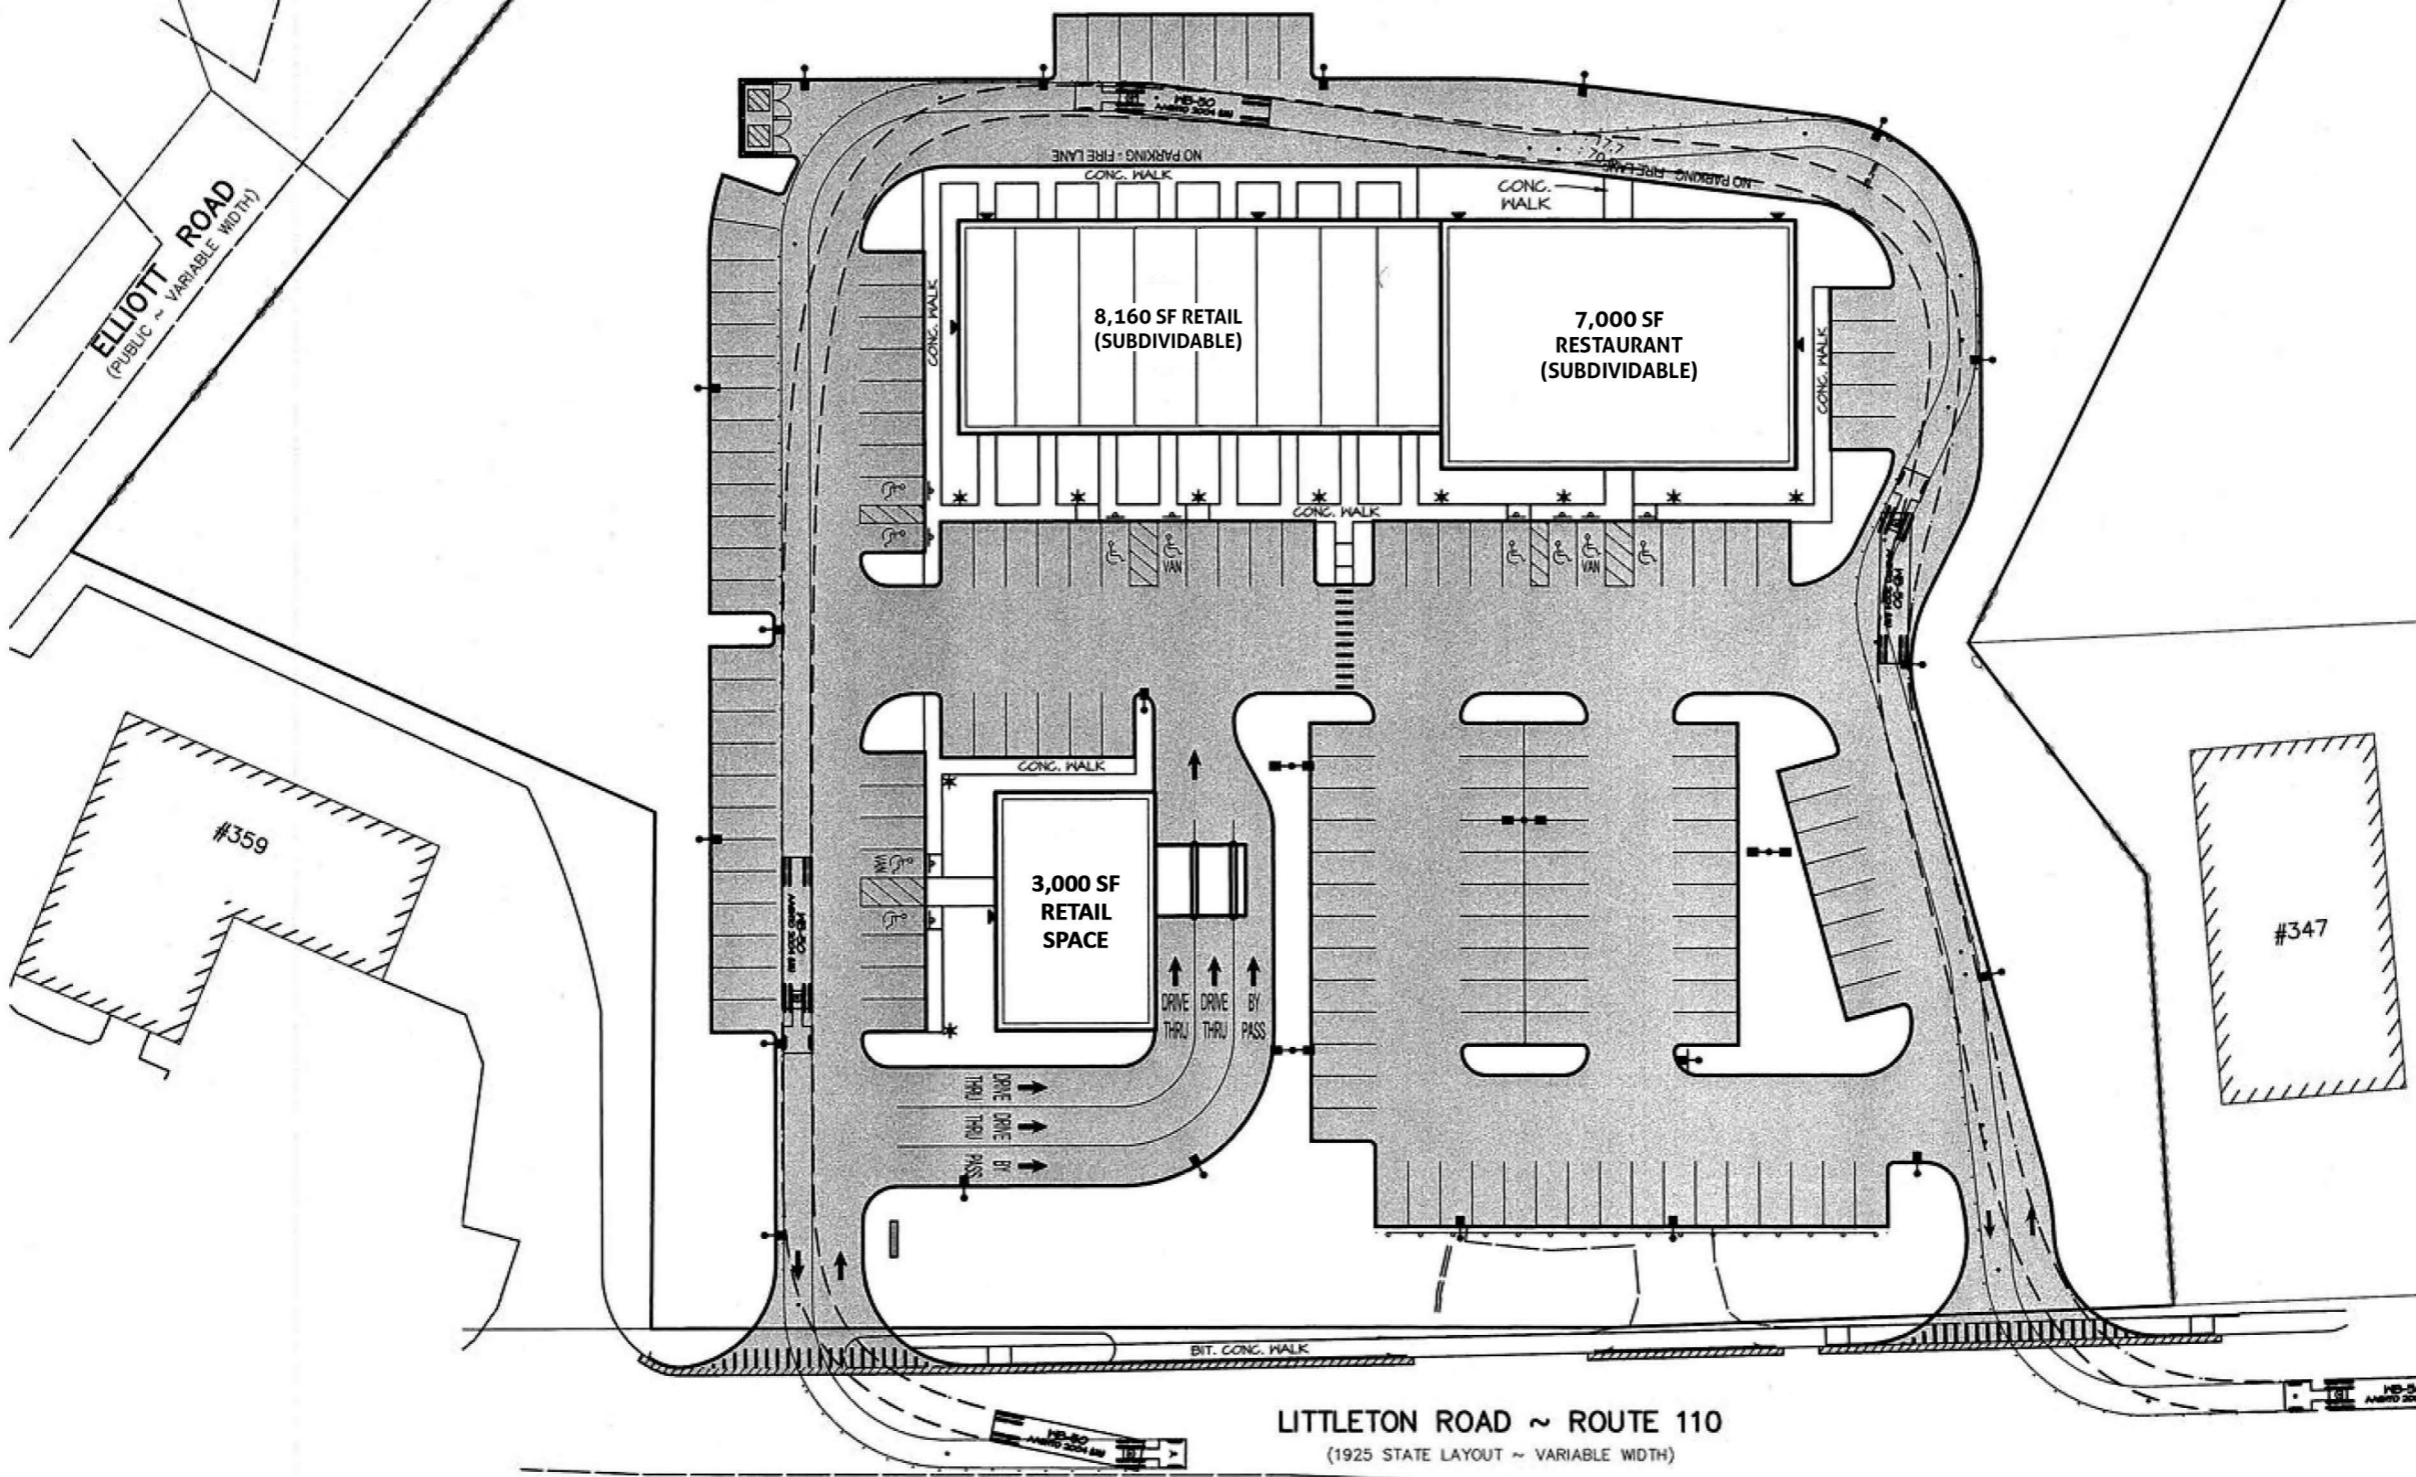

LITTLETON ROAD ~ ROUTE 110  
(1925 STATE LAYOUT ~ VARIABLE WIDTH)

NOTES:

1. THIS PLAN IS INTENDED SOLELY FOR THE REVIEW BY THE WESTFORD PLANNING BOARD RELATIVE TO THE MANEUVERABILITY OF VEHICLE APPARATUS WITHIN THE PROJECT SITE.
2. VEHICLE PATHS SHOWN ARE A RESULT OF AUTO TURN 6.1 DESIGN SOFTWARE. THE VEHICLE USED IS A WB-50 VEHICLE BASED ON AASHTO 2001.