



FLOOR PLAN

First Floor

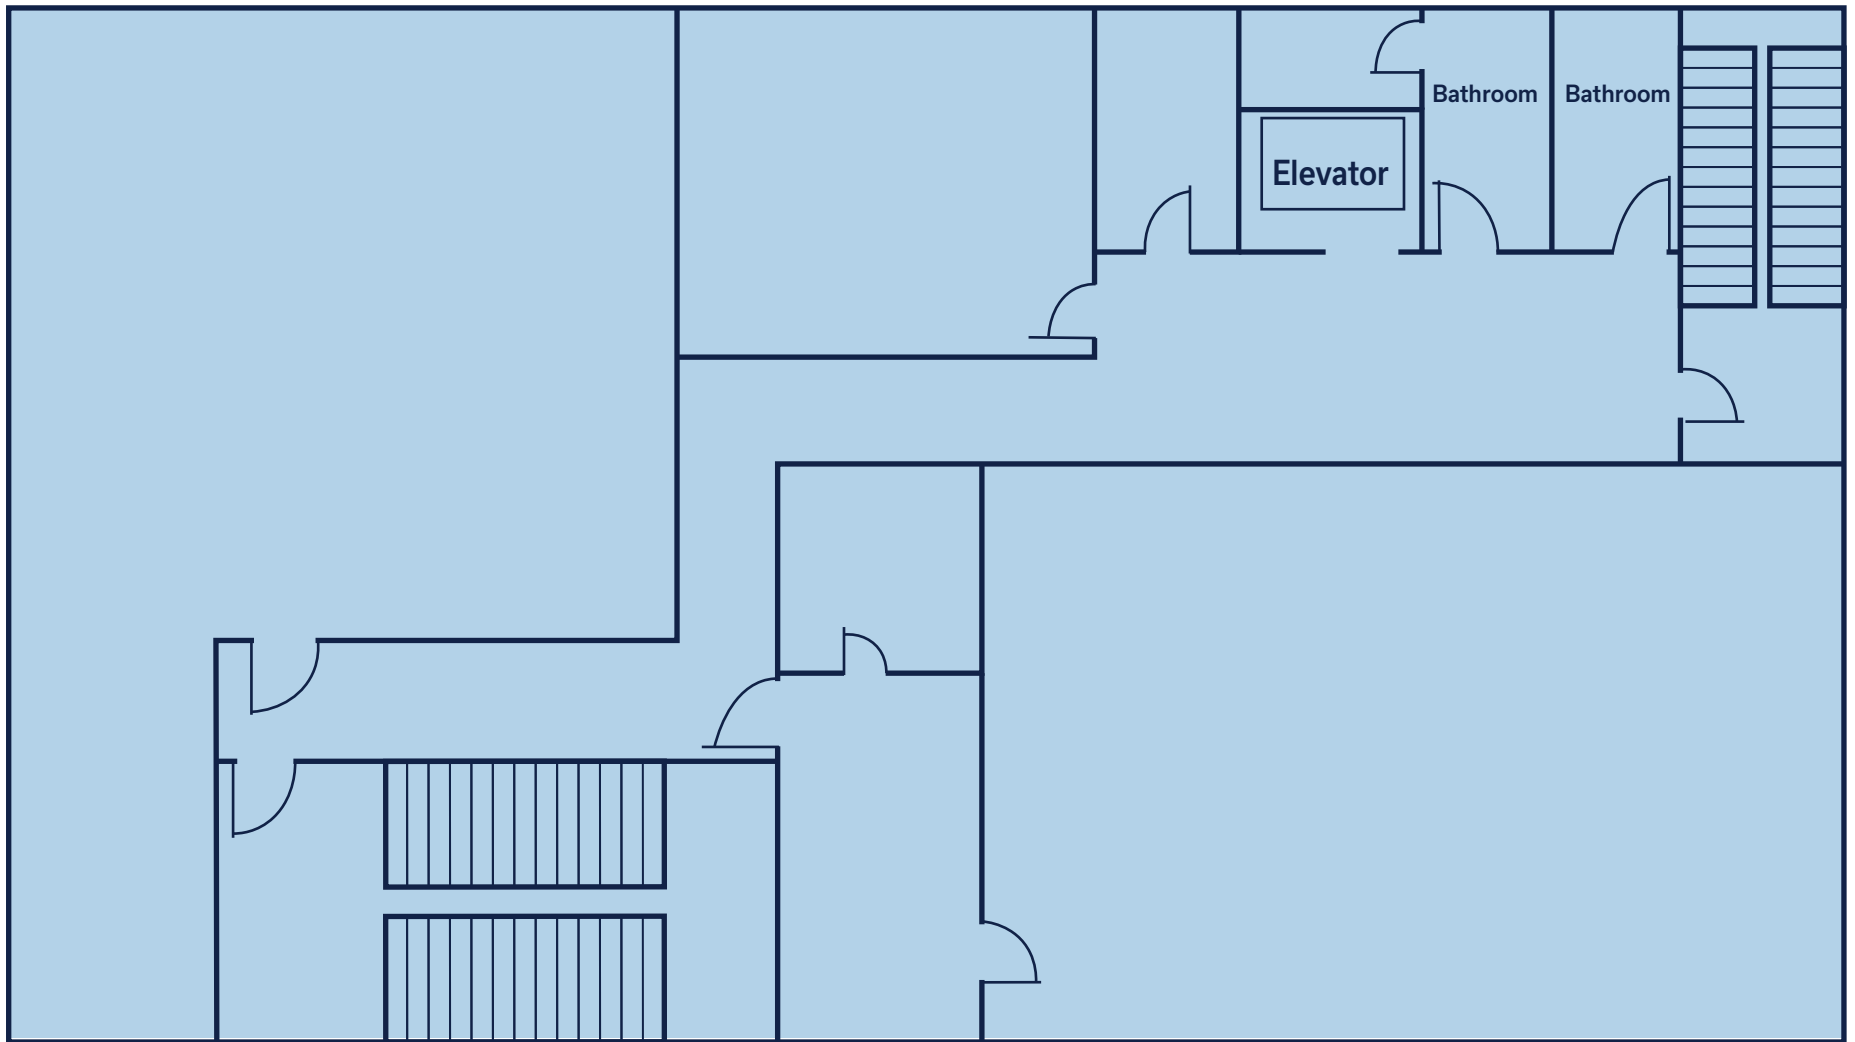

Not to scale

Second Floor

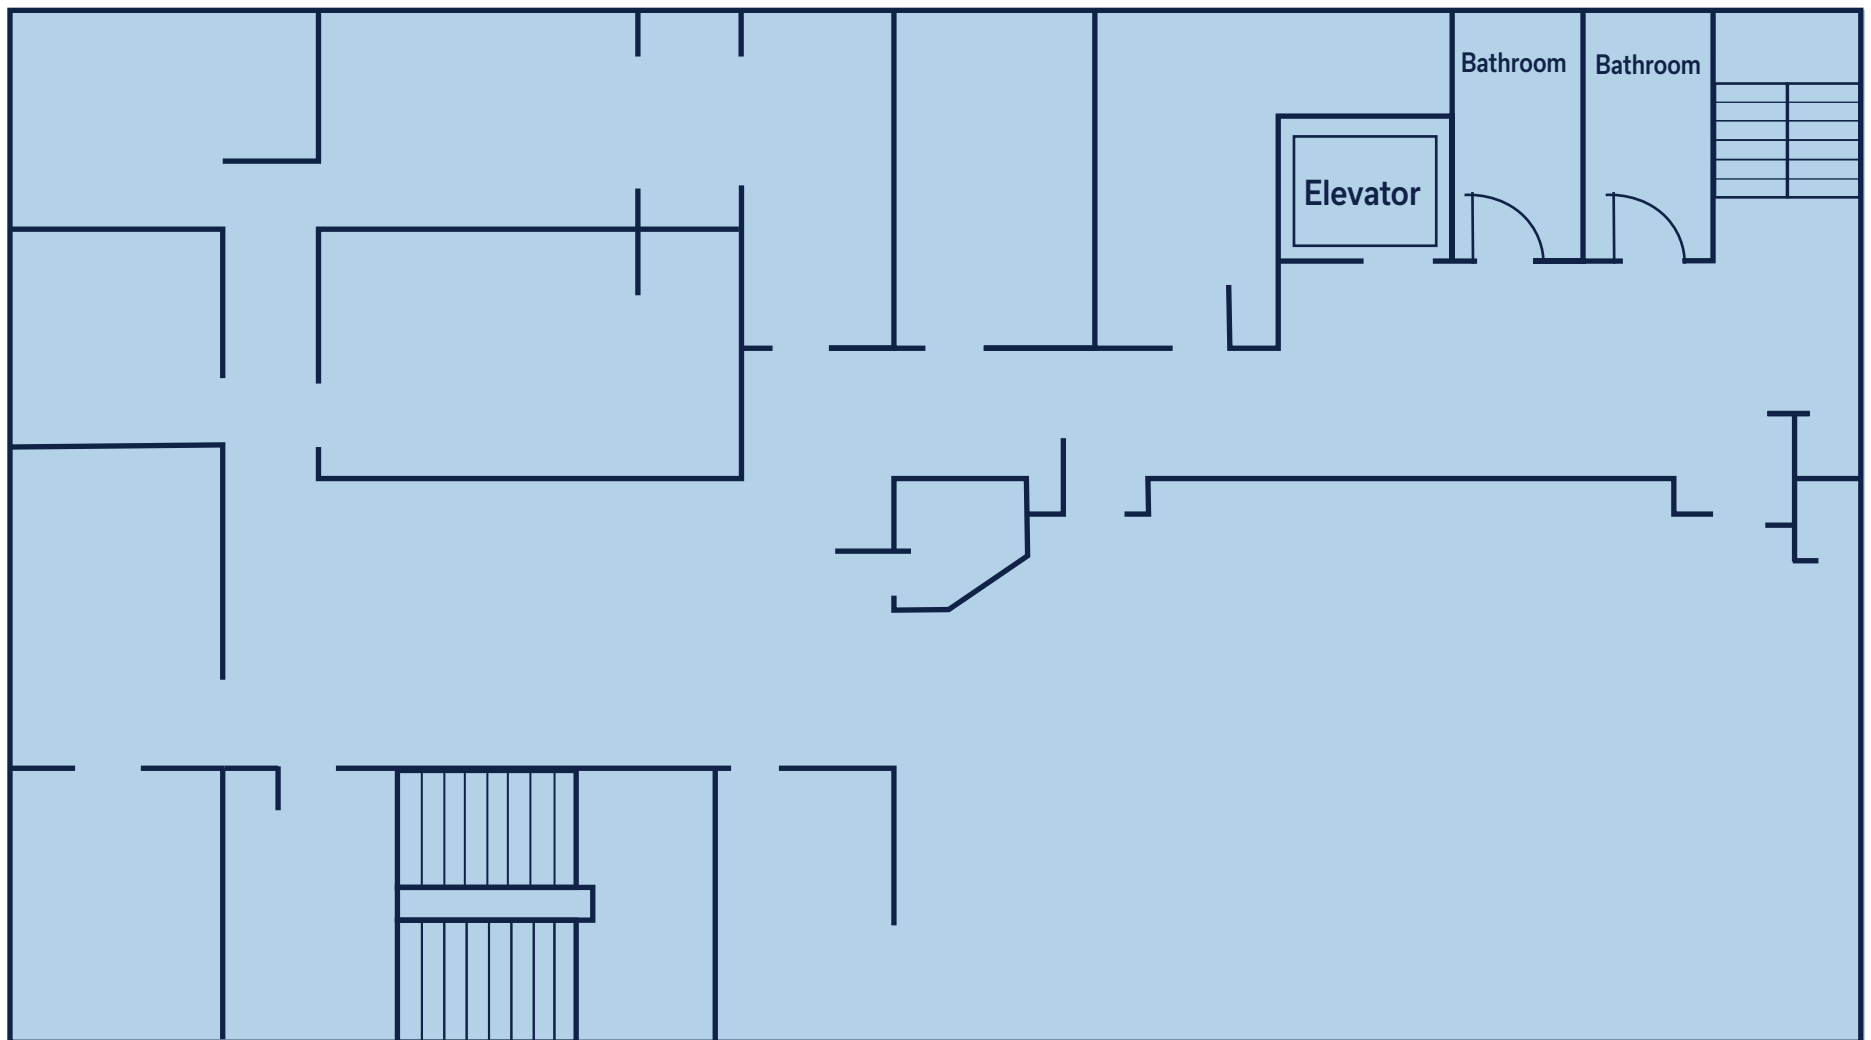

Not to scale