

- 10 HORN/STROBES
- 2 STROBSE
- 3 PULL STATIONS
- 1 WATERFLOW
- 2 TAMPERS
- 2 PIVs
- 1 SMOKE
- 1 FCPS 24S6
- 3 MMF 300
- 1 CRF


- 15 HORN/STROBES
- 2 STROBES
- 3 PULL STATIONS
- 1 FCPS 24S6
- 1 MMF 300

- 7 HORN/STROBES
- 2 SMOKES
- 1 FCPS 24S6
- 1 MMF 300

- 5 HORN/STROBES
- 3 STROBES
- 3 PULL STATIONS
- 1 FCPS 24S6
- 1 MMF 300
- 2 WATERFLOWS

LEVEL 1

	HORN/STROBE 37	580 PLEASANT STREET, WATERTOWN, MA
	STROBE ONLY 7	PREPARED FOR: FLUID MANAGEMENT SYSTEMS
	PULL STATION 9	DATE: 5/28/07
	WATER FLOW 1	SCALE: 1/16" = 1'-0"
	TAMPER SWITCH 2	
	SMOKE DETECTOR 3	

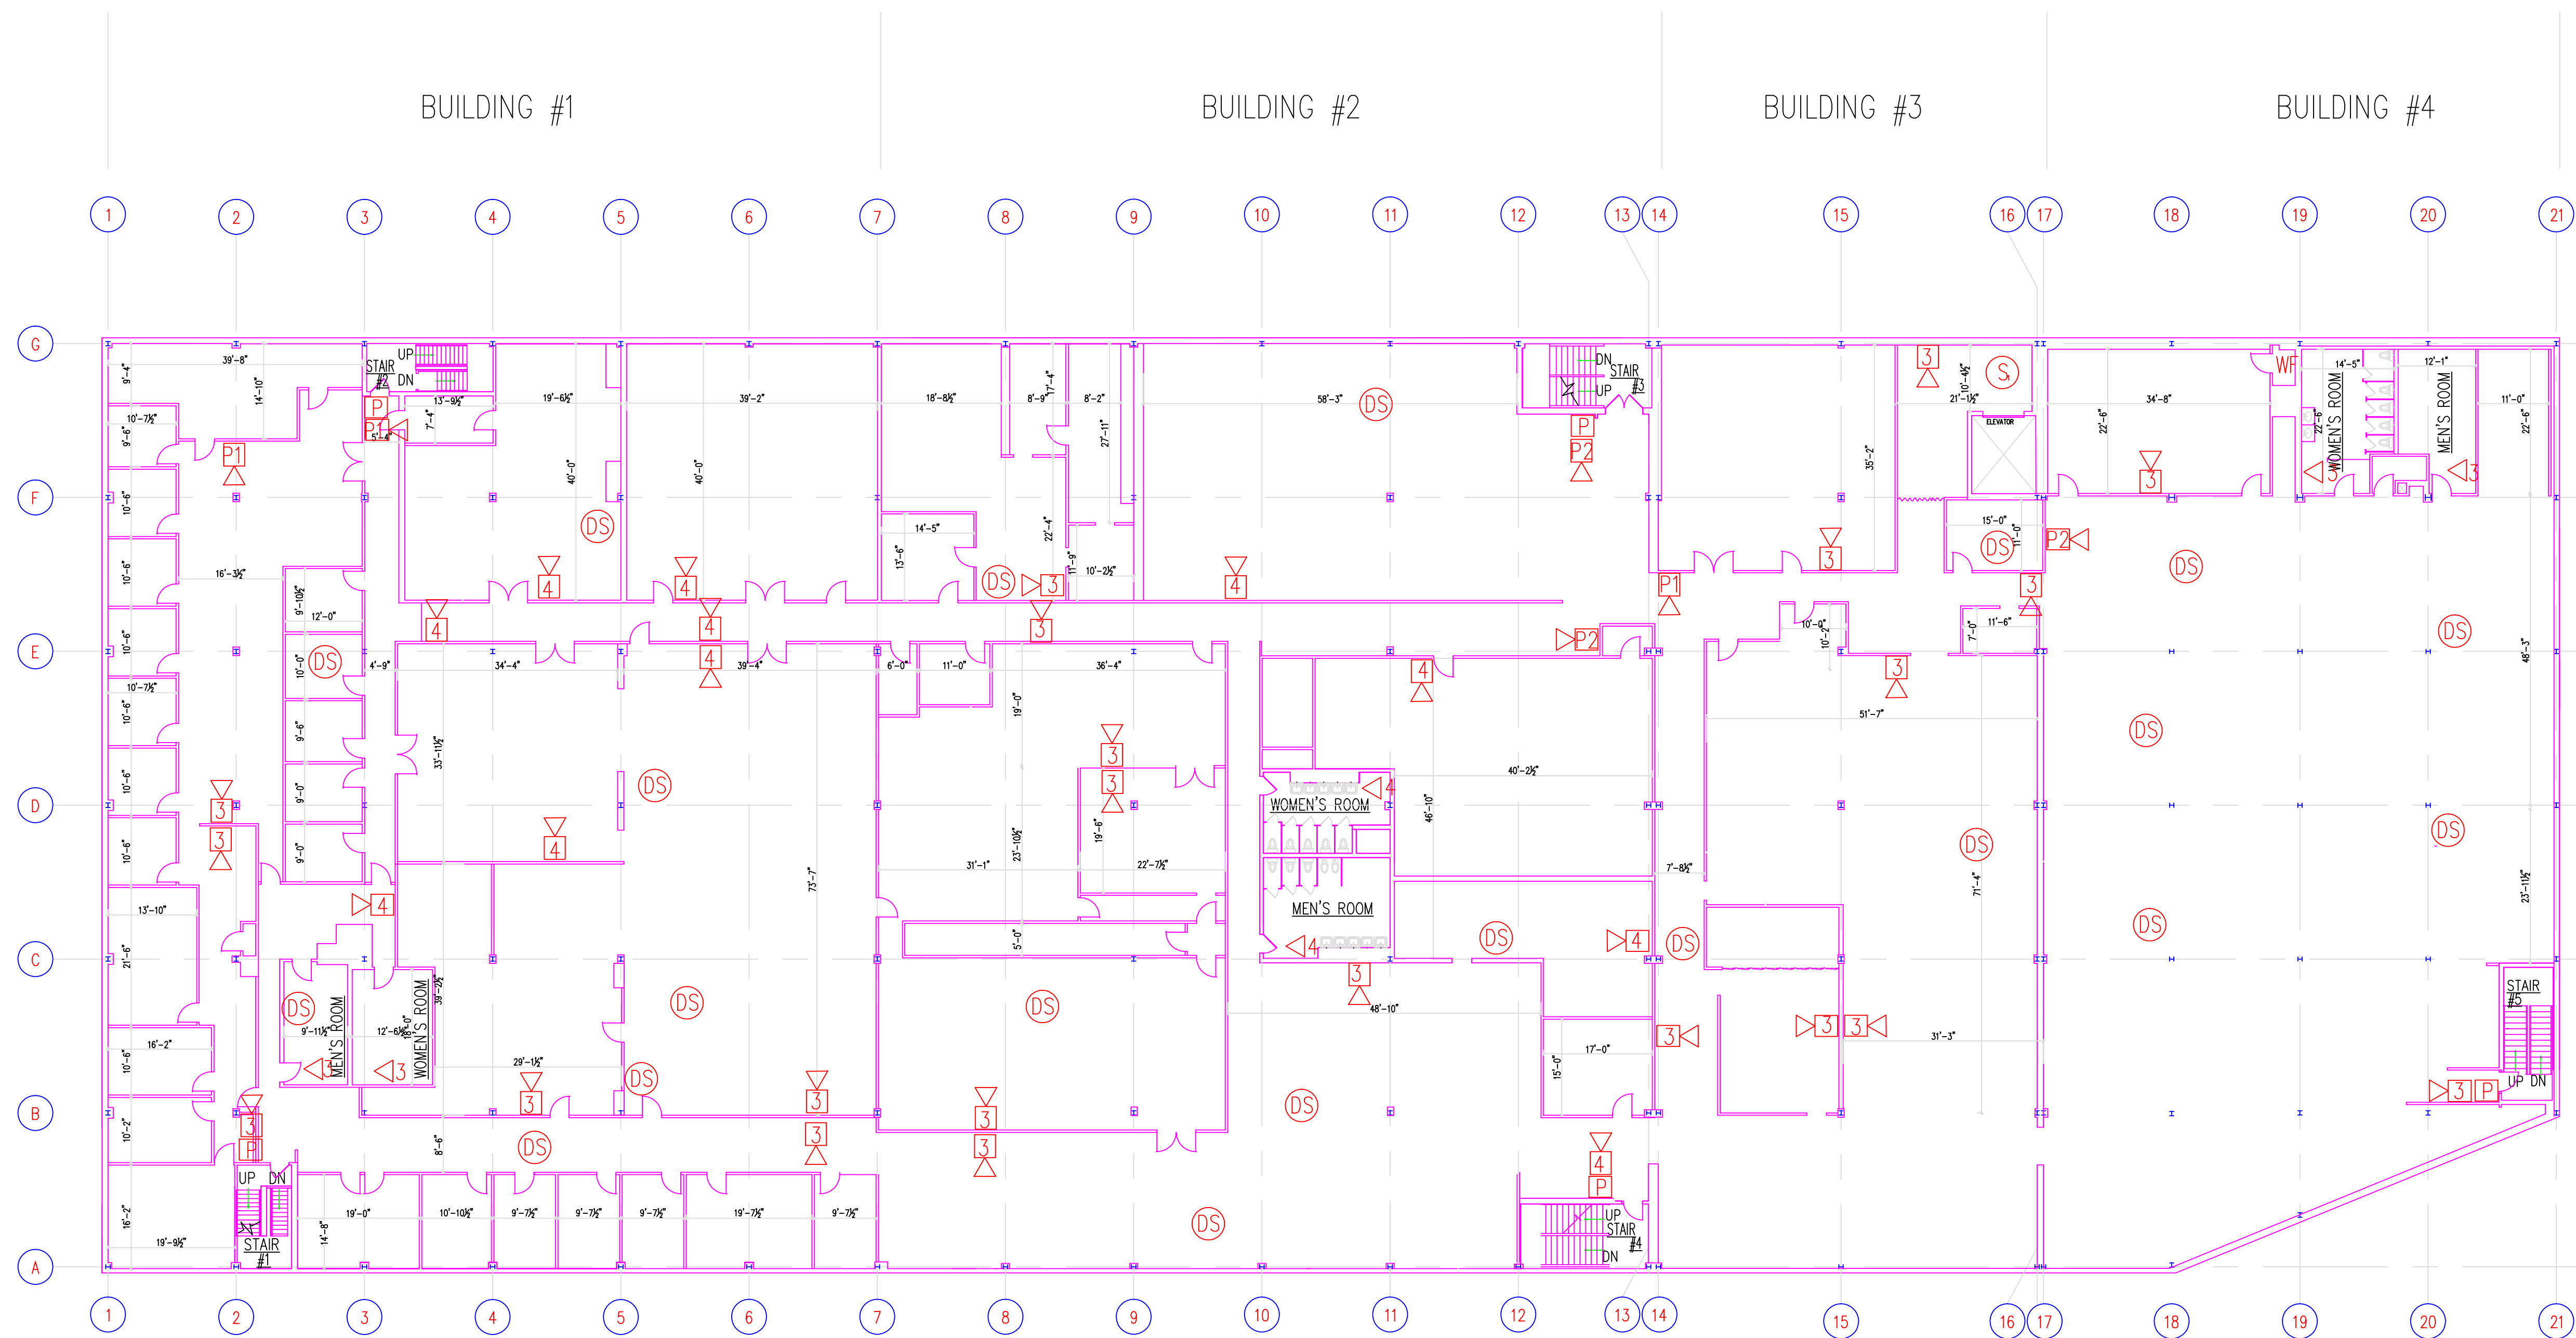

15 HORN/STROBES  
 2 STROBES  
 2 PULL STATIONS  
 8 DUCT SMOKES

13 HORN/STROBES  
 2 PULL STATIONS  
 2 STROBES  
 6 DUCT SMOKES

8 HORN/STROBES  
 1 SMOKE  
 3 DUCT SMOKES

3 HORN/STROBES  
 2 STROBES  
 1 PULL STATION  
 5 DUCT SMOKES  
 1 WATERFLOW

LEVEL 2

□	HORN STROBE	39	580 PLEASANT STREET, WATERTOWN, MA
◁	STROBE ONLY	6	PREPARED FOR: FLUID MANAGEMENT SYSTEMS
P	PULL STATION	5	DATE: 5/28/07
DS	DUCT SMOKE	22	SCALE: 1/16" = 1'-0"
S	SMOKE DETECTOR	1	
WF	WATERFLOW	1	

